

3900.3 / 4070.3



Elevation A



Elevation B



Elevation C



Elevation D



Elevation A




Elevation B



Elevation C



Elevation D

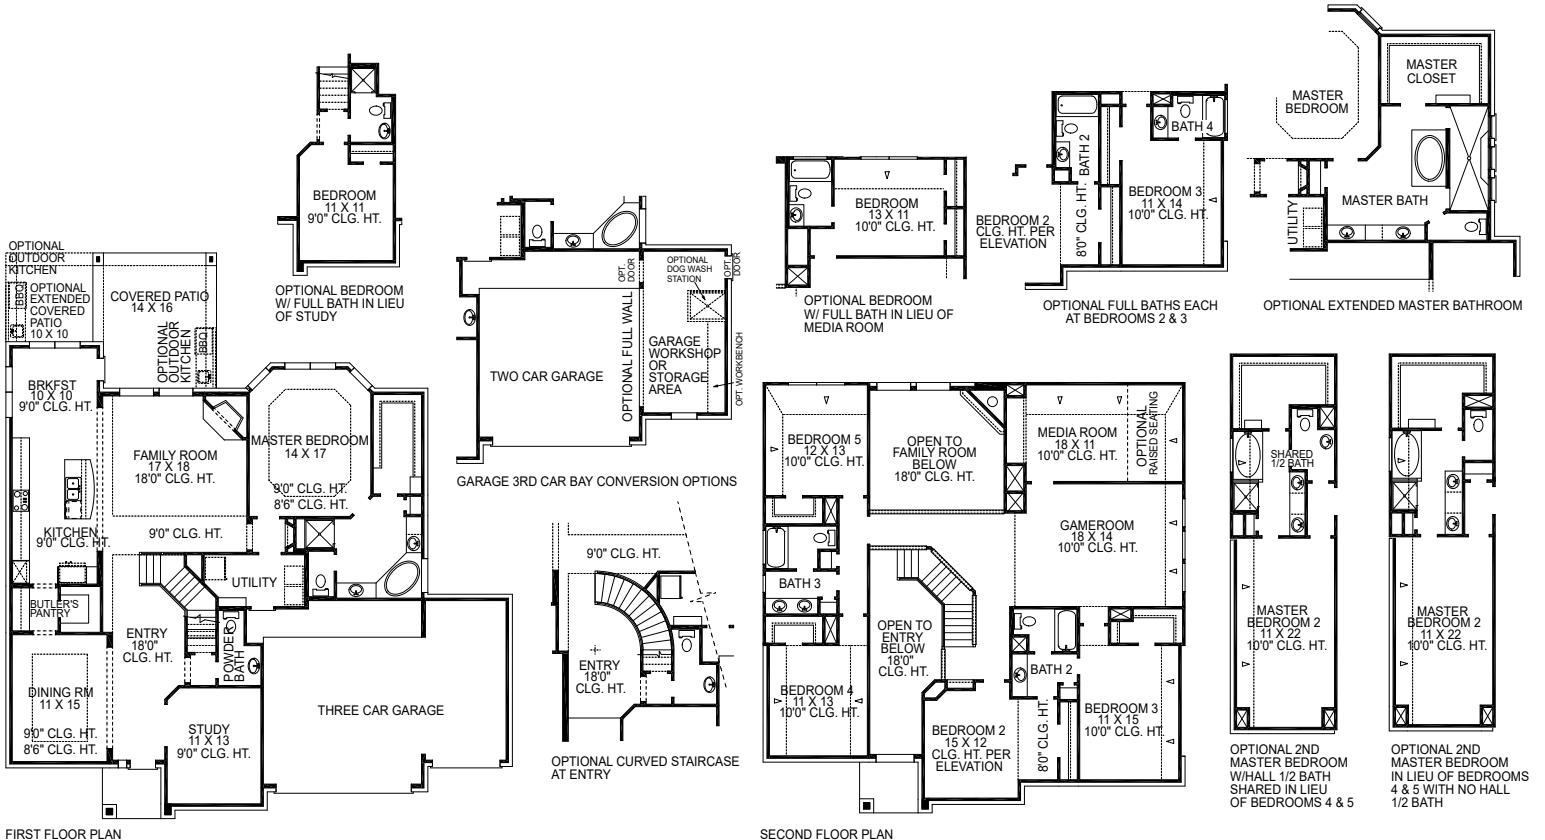

Plan Revision
6-2-16